


LAMIRADA THEATRE – LIGHTING PLOT – REV. 5-2-19

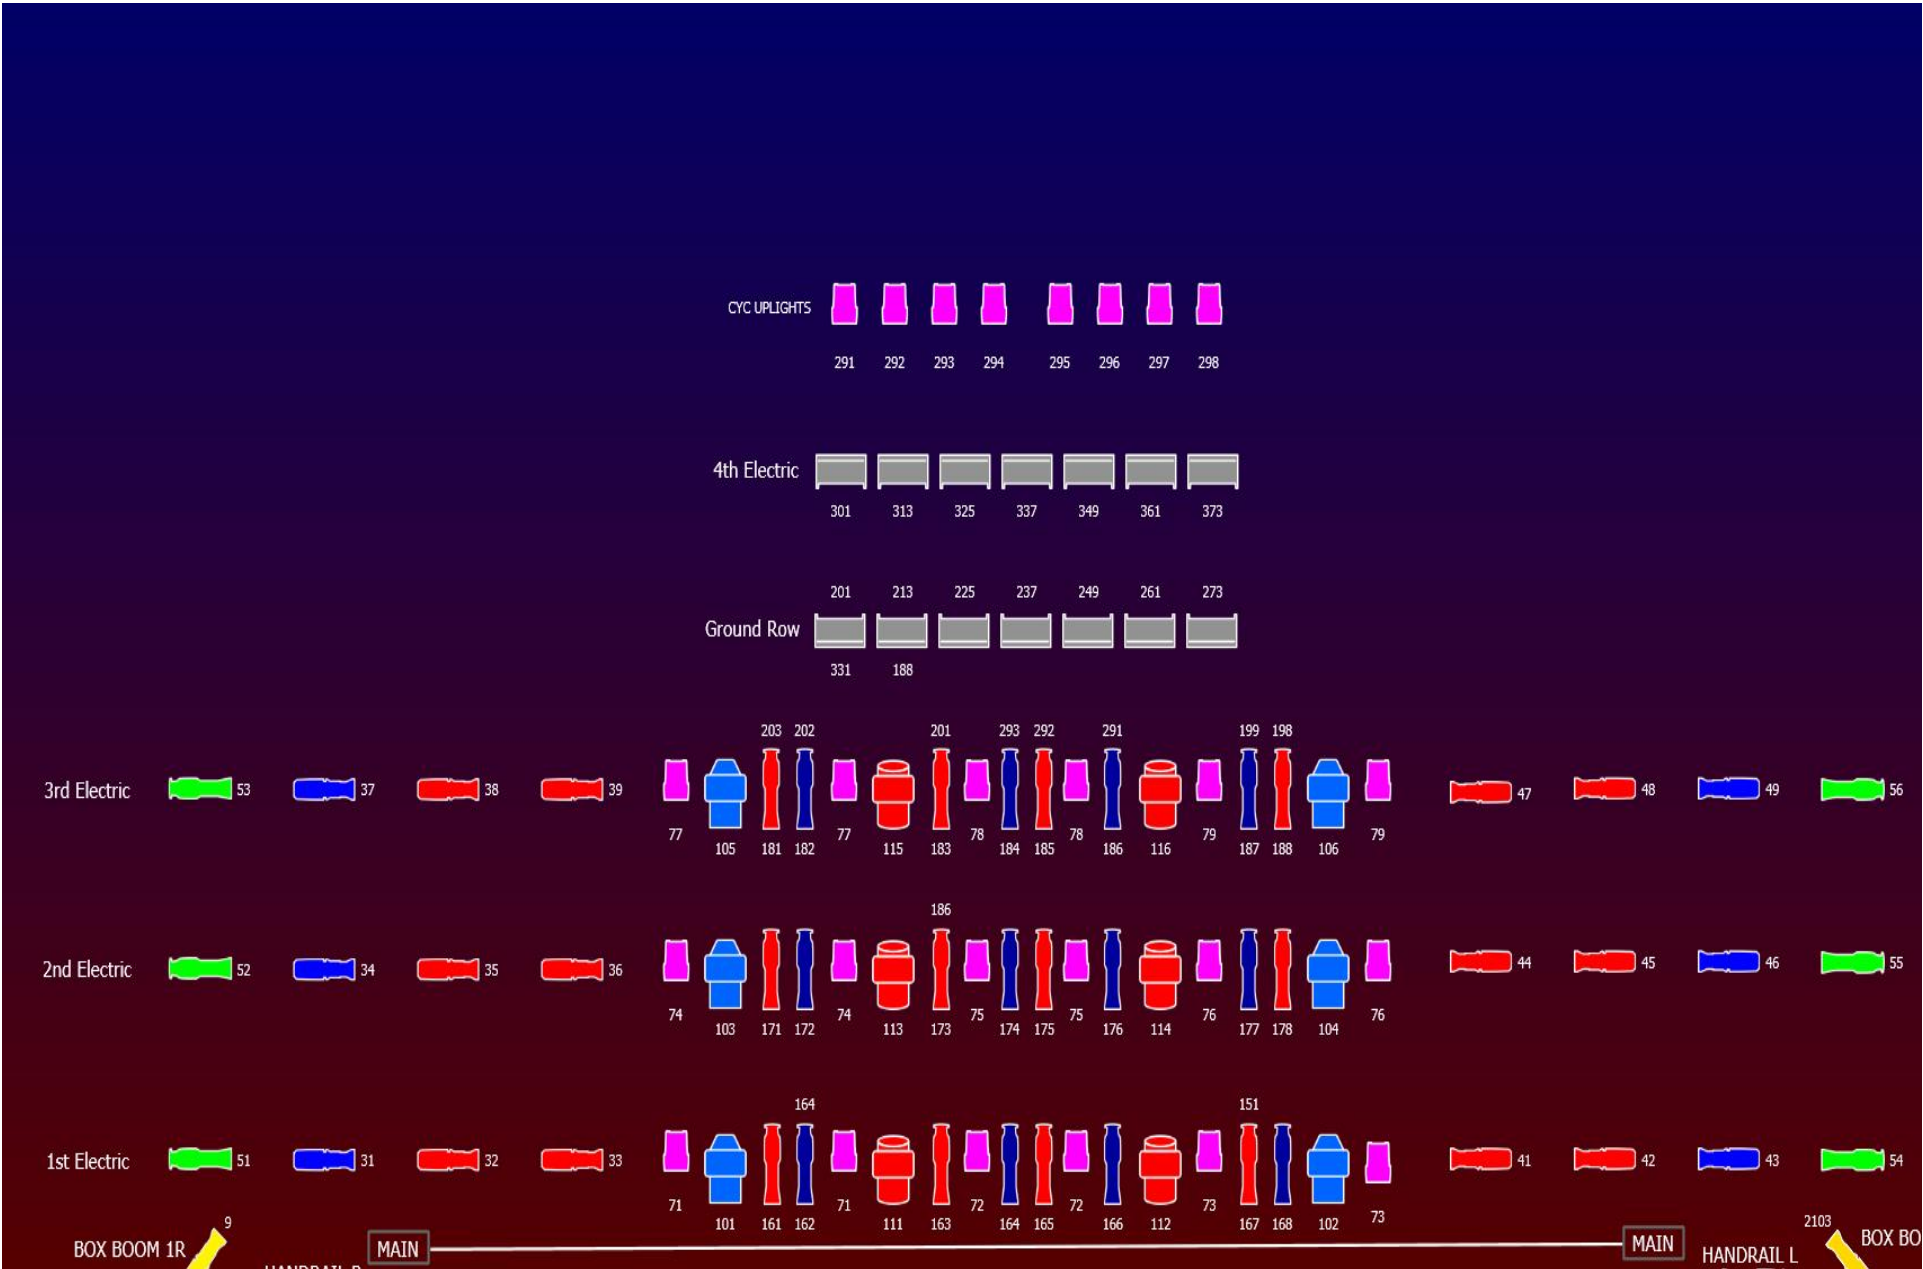

ONSTAGE LIGHTING

BOX, BEAM, BALCONY RAIL, O-PIPE LIGHTING